




2200 RIMLAND DRIVE,  
SUITE 250  
BELLINGHAM, WA 98226

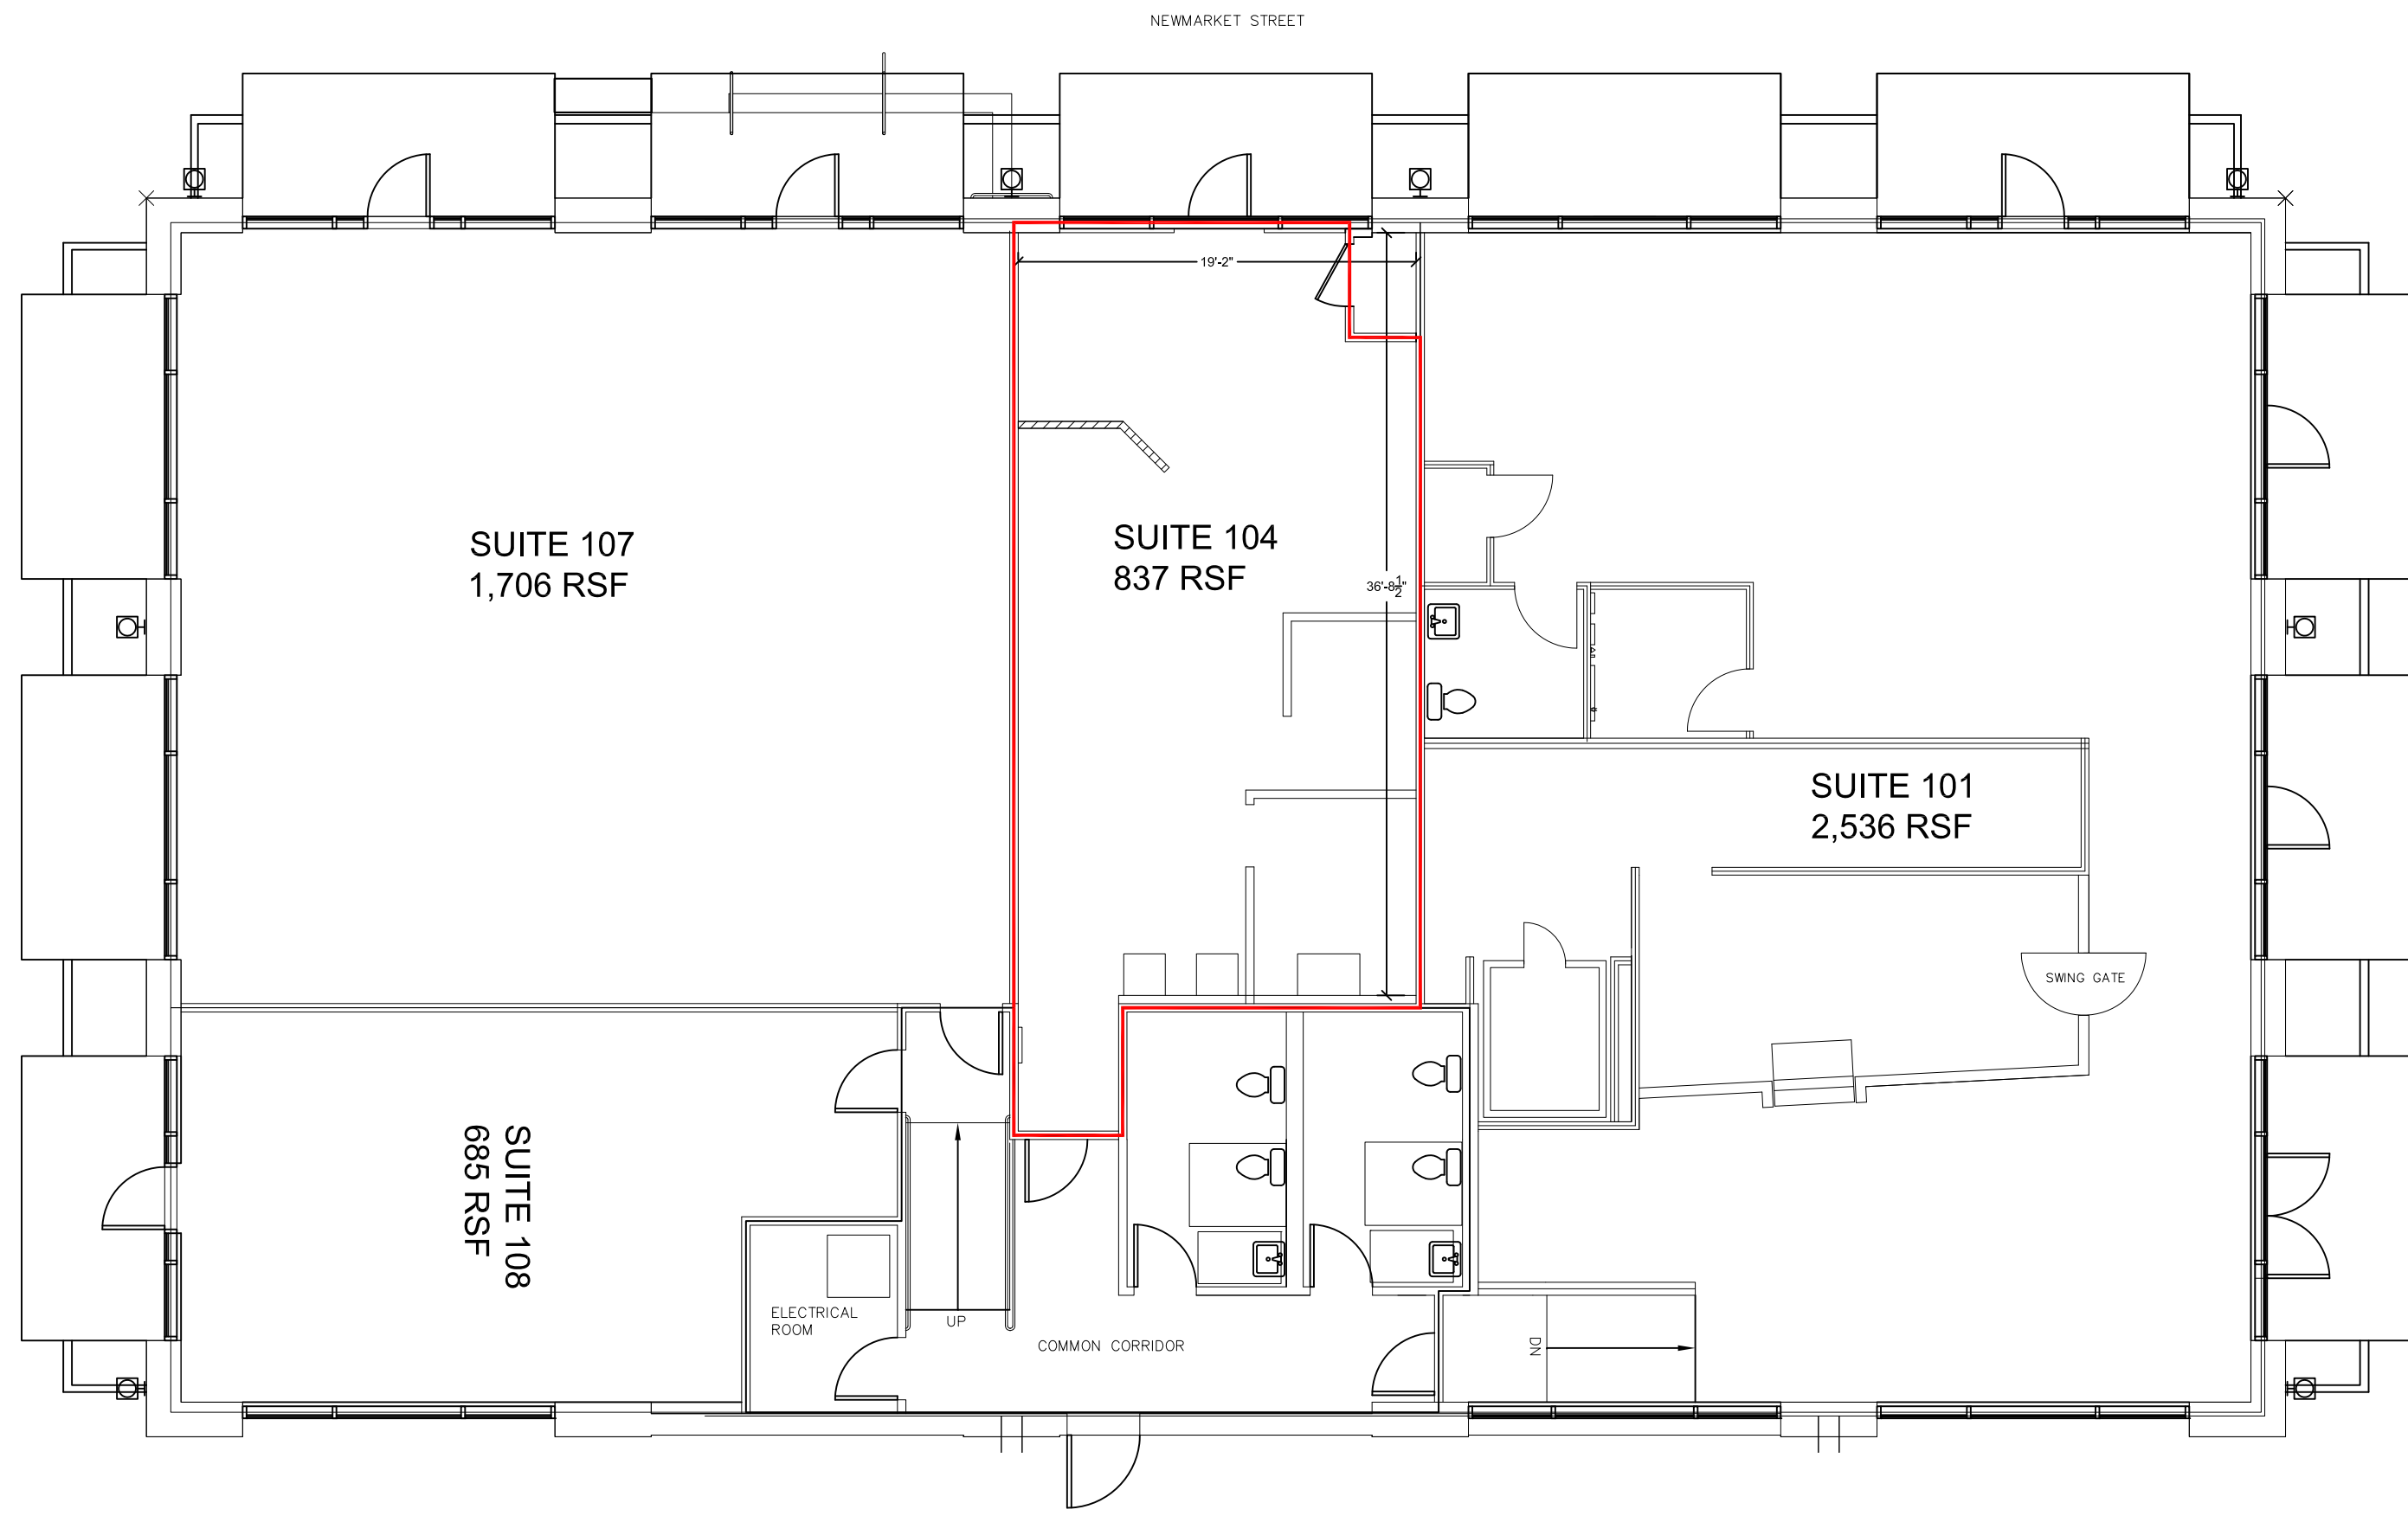

**2925 Newmarket Street**  
Tenant Improvements:  
2925 Newmarket Street, Bellingham, WA, 98226  
For The Barkley Co.

Job No:	210	Date:	5/17/16
File No:			
Drawn By:		CG	
Checked By:			
Issued For:		Review	

NEW  
CONSTRUCTION

**A2.2**

1 Tenant Floor Plan

0 1 2 4 8

SCALE: 1/8" = 1'-0"

PROJECT NORTH